






CENTRAL ELEVATION

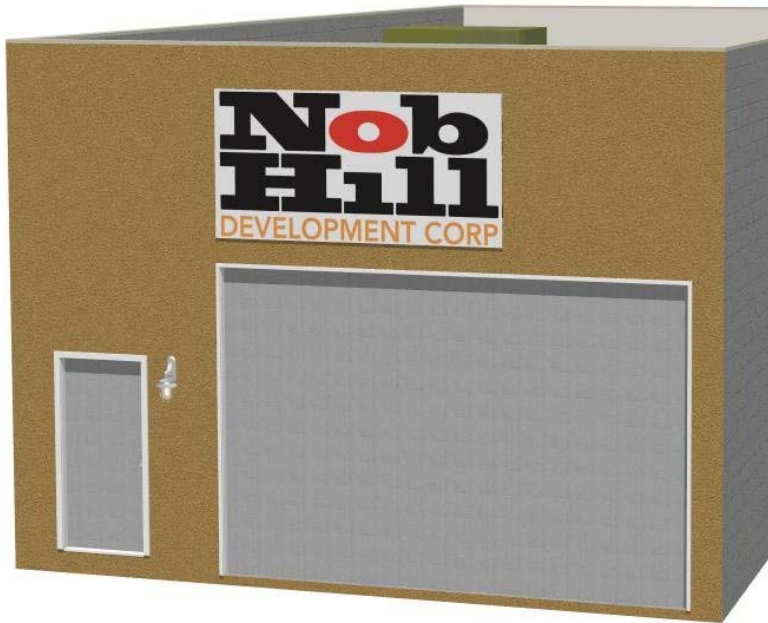

ALLEY ELEVATION  
CLOSED

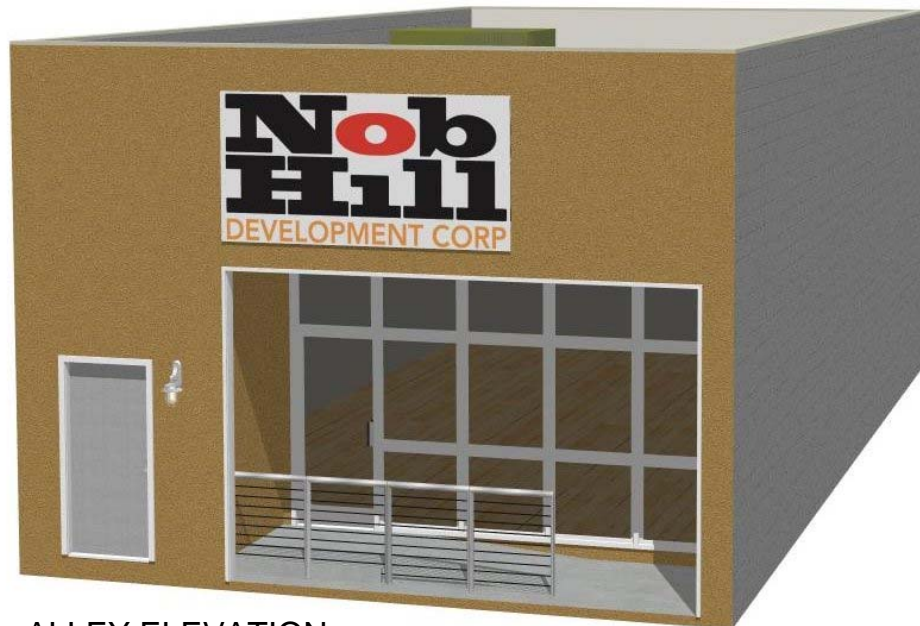

ALLEY ELEVATION  
OPEN

 

REVISIONS	
PR-406/01/2008	

FRAME CITY  
ALLEY OFFICES


3800 CENTRAL SE NOB HILL  
ALBUQUERQUE, NM 87106

DATE:	03/21/2008
DRAWN BY:	
CHECKED BY:	
APPROVED BY:	



3D BY:

SHEET NO:

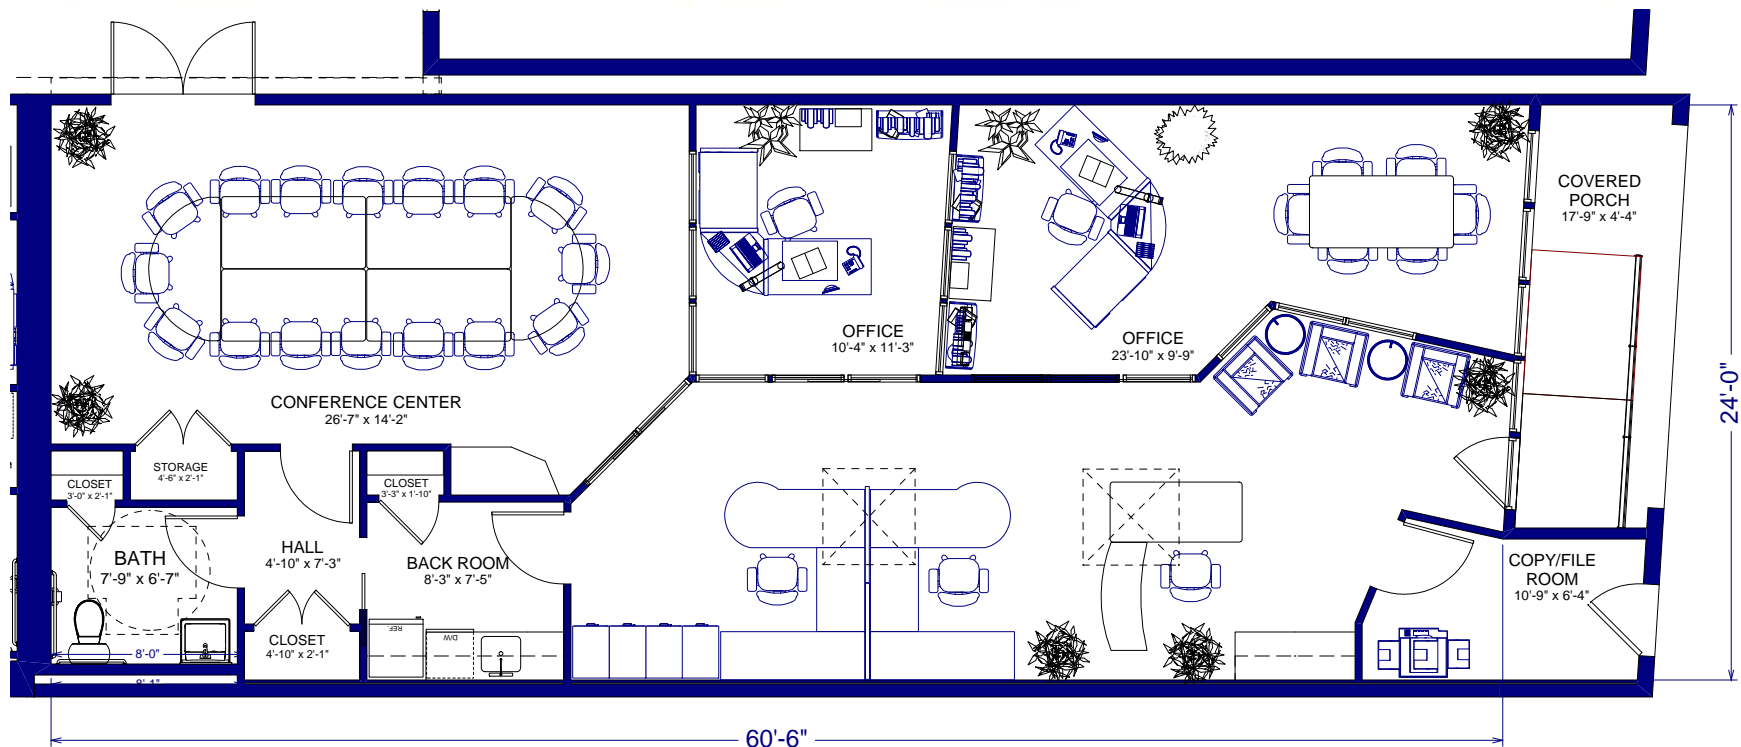

SAMPLE FLOOR PLAN 1487 sq. ft.  
SCALE: 1/8" = 1'-0"

REVISIONS

PR-4/06/01/2008

FRAME CITY  
ALLEY OFFICES  
3800 CENTRAL SE NOB HILL  
ALBUQUERQUE, NM 87106

DATE: 03/21/2008

DRAWN BY:

CHECKED BY:

APPROVED BY:

3D BY:  
**JAF CONCEPTS**  
(505)315-9644

SHEET NO:



REVISIONS	
PR-406/01/2008	

FRAME CITY  
ALLEY OFFICES

3800 CENTRAL SE NOB HILL  
ALBUQUERQUE, NM 87106

DATE:	03/21/2008
DRAWN BY:	
CHECKED BY:	
APPROVED BY:	

3D BY:

SHEET NO:



CONFERENCE  
CENTER CAN BE  
LOCKED OFF FROM  
THE OFFICES FOR  
RENTAL OF SPACE



REVISIONS	
PR-406/01/2008	

FRAME CITY  
ALLEY OFFICES

3800 CENTRAL SE NOB HILL  
ALBUQUERQUE, NM 87106

DATE:	03/21/2008
DRAWN BY:	
CHECKED BY:	
APPROVED BY:	

3D BY:



**JAF CONCEPTS**  
(505)315-9644

SHEET NO: