



EXISTING REAR ELEVATION



EXISTING STREET ELEVATION



DAKOTA LOOK-1
STREET ELEVATION




DAKOTA LOOK-1
REAR ELEVATION

**PRELIM DESIGN ONLY
NOT FOR CONSTRUCTION**




1131 DAKOTA
ALBUQUERQUE

Designs, Concepts, Floor plan layouts &
Ideas are Copyrighted 2008 and are the
property of James Andrew Fenton, Jr

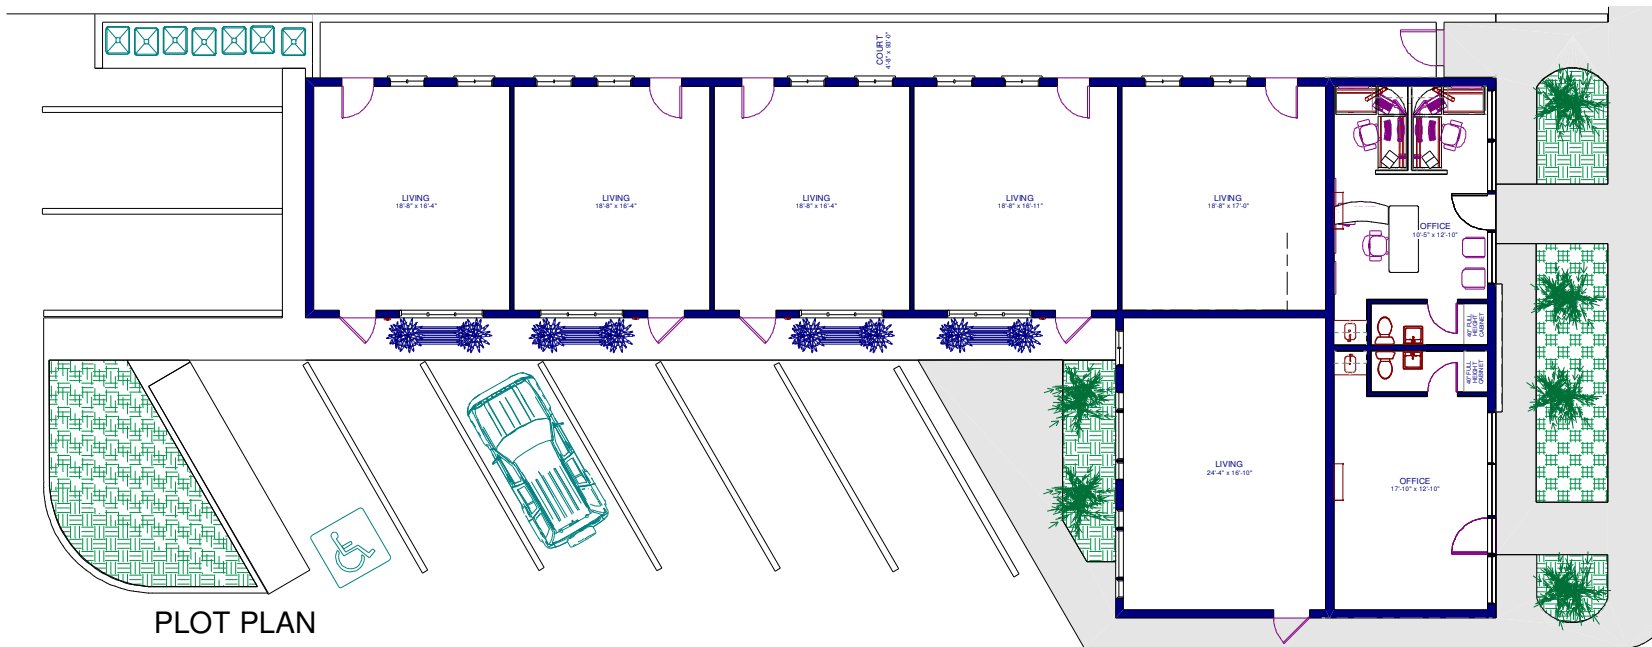

PLOT PLAN
SCALE: 1/16" = 1'-0"

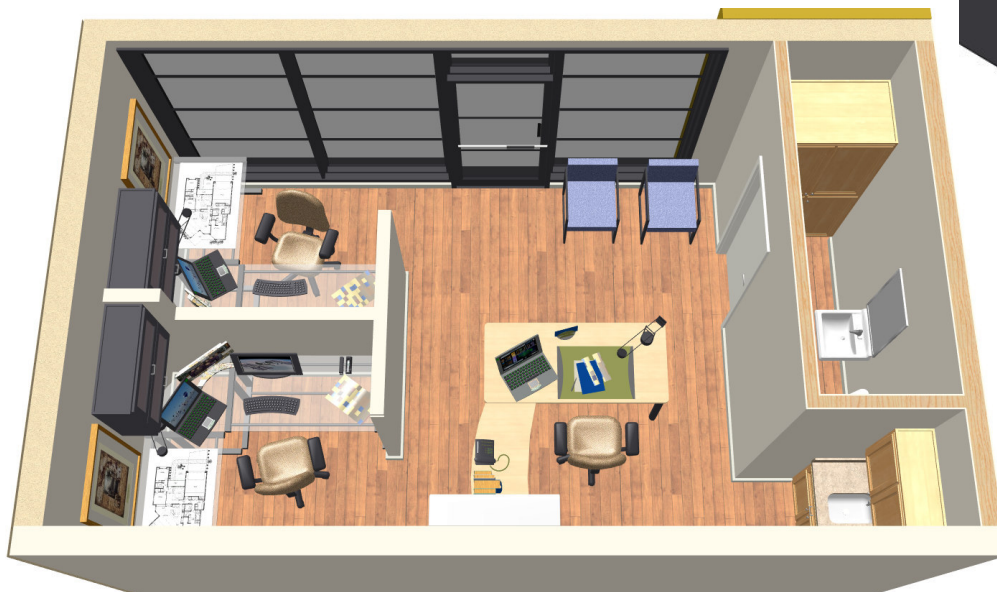

OFFICE OVERVIEW
SCALE: NONE



DAKOTA LOOK-1
STREET ELEVATION



DAKOTA LOOK-1
BACK ELEVATION



1131 DAKOTA
ALBUQUERQUE

Designs, Concepts, Floor plan layouts &
Ideas are Copyrighted 2008 and are the
property of James Andrew Fenton, Jr