



FRONT VIEW FROM CENTRAL (DINING/PATIO COLOR -I)



FRONT VIEW FROM CENTRAL (DINING/ONLY COLOR -II)



VIEW FROM CENTRAL AS-IS



**PROJECT FACTS**  
**EL HACIENDA EXPRESS**  
**WASHINGTON & CENTRAL**

<b>EXISTING BUILDING</b>	<b>908</b>
<b>NEW DINING &amp; RESTROOMS</b>	<b>1065</b>
<b>COVERED PORCHES</b>	<b>429</b>
<b>UNDER ROOF</b>	<b>2402</b>

<b>PROPERTY ZONE</b>	<b>CC R-3</b>
<b>PROPERTY WIDTH</b>	<b>125'</b>
<b>PROPERTY DEPTH</b>	<b>170'</b>

DATE: 10/14/10	DESIGNER: jaf
REVES: 00/00/10	DRAWN: jaf
REVES: 00/00/10	FILE: la hacienda/chief/prelim-1

©2010 Designs, concepts, floor plans, and working drawings are Copyrighted 2010 and are the property of JAF Concepts, James Fenton




FRONT VIEW FROM CENTRAL (DINING/ONLY COLOR -I)

## DINING ROOM ONLY COLOR I



SIDE VIEW FROM WASHINGTON (DINING/ONLY COLOR -I)

	
<b>PROJECT FACTS</b>	
EL HACIENDA EXPRESS WASHINGTON & CENTRAL	
EXSITING BUILDING	908
NEW DINING & RESTROOMS	1065
COVERED PORCHES	429
<b>UNDER ROOF</b>	<b>2402</b>
PROPERTY ZONE	CC R-3
PROPERTY WIDTH	125'
PROPERTY DEPTH	170'
DATE: 10/14/10	DESIGNER: jaf
REVES: 00/00/10	DRAWN: jaf
REVES: 00/00/10	FILE: la hacienda/chief/prelim-1
<small>©2010 Designs, concepts, floor plans, and working drawings are Copyrighted 2010 and are the property of JAF Concepts, James Fenton</small>	





FRONT VIEW FROM CENTRAL (DINING/ONLY COLOR -II)

## DINING ROOM ONLY COLOR II



SIDE VIEW FROM WASHINGTON (DINING/ONLY COLOR -II)



### PROJECT FACTS

EL HACIENDA EXPRESS  
WASHINGTON & CENTRAL

EXISTING BUILDING	908
NEW DINING & RESTROOMS	1065
COVERED PORCHES	429
<b>UNDER ROOF</b>	<b>2402</b>

PROPERTY ZONE	CC R-3
PROPERTY WIDTH	125'
PROPERTY DEPTH	170'

DATE:	10/14/10	DESIGNER:	jaf
REVES:	00/00/10	DRAWN:	jaf
REVES:	00/00/10	FILE:	la hacienda/chief/prelim-1

©2010 Designs, concepts, floor plans, and working drawings are Copyrighted 2010 and are the property of JAF Concepts, James Fenton



FRONT VIEW FROM CENTRAL (DINING/PATIO COLOR -I)  
**DINING ROOM & PATIO COLOR I**



SIDE VIEW FROM WASHINGTON (DINING/PATIO COLOR -I)



SIDE VIEW FROM WASHINGTON (DINING/ONLY COLOR -II)



<b>PROJECT FACTS</b>	
<b>EL HACIENDA EXPRESS WASHINGTON &amp; CENTRAL</b>	
<b>EXSITING BUILDING</b>	<b>908</b>
<b>NEW DINING &amp; RESTROOMS</b>	<b>1065</b>
<b>COVERED PORCHES</b>	<b>429</b>
<b>UNDER ROOF</b>	<b>2402</b>
<b>PROPERTY ZONE</b>	<b>CC R-3</b>
<b>PROPERTY WIDTH</b>	<b>125'</b>
<b>PROPERTY DEPTH</b>	<b>170'</b>
DATE: 10/14/10	DESIGNER: jaf
REVES: 00/00/10	DRAWN: jaf
REVES: 00/00/10	FILE: la hacienda/chief/prelim-1
©2010 Designs, concepts, floor plans, and working drawings are Copyrighted 2010 and are the property of JAF Concepts, James Fenton	



**PROJECT FACTS**

EL HACIENDA EXPRESS  
WASHINGTON & CENTRAL


EXISTING BUILDING 908  
NEW DINING & RESTROOMS 1065  
COVERED PORCHES 429  
UNDER ROOF 2402

PROPERTY ZONE CC R-3  
PROPERTY WIDTH 125'  
PROPERTY DEPTH 170'

DATE: 10/14/10 DESIGNER: jaf  
REVES: 00/00/10 DRAWN: jaf  
REVES: 00/00/10 FILE: la hacienda/elchid/prelim-1

©2010 Designs, concepts, floor plans, and working drawings are Copyrighted 2010 and are the property of JAF Concepts, James Fonton

CENTRAL AVE.

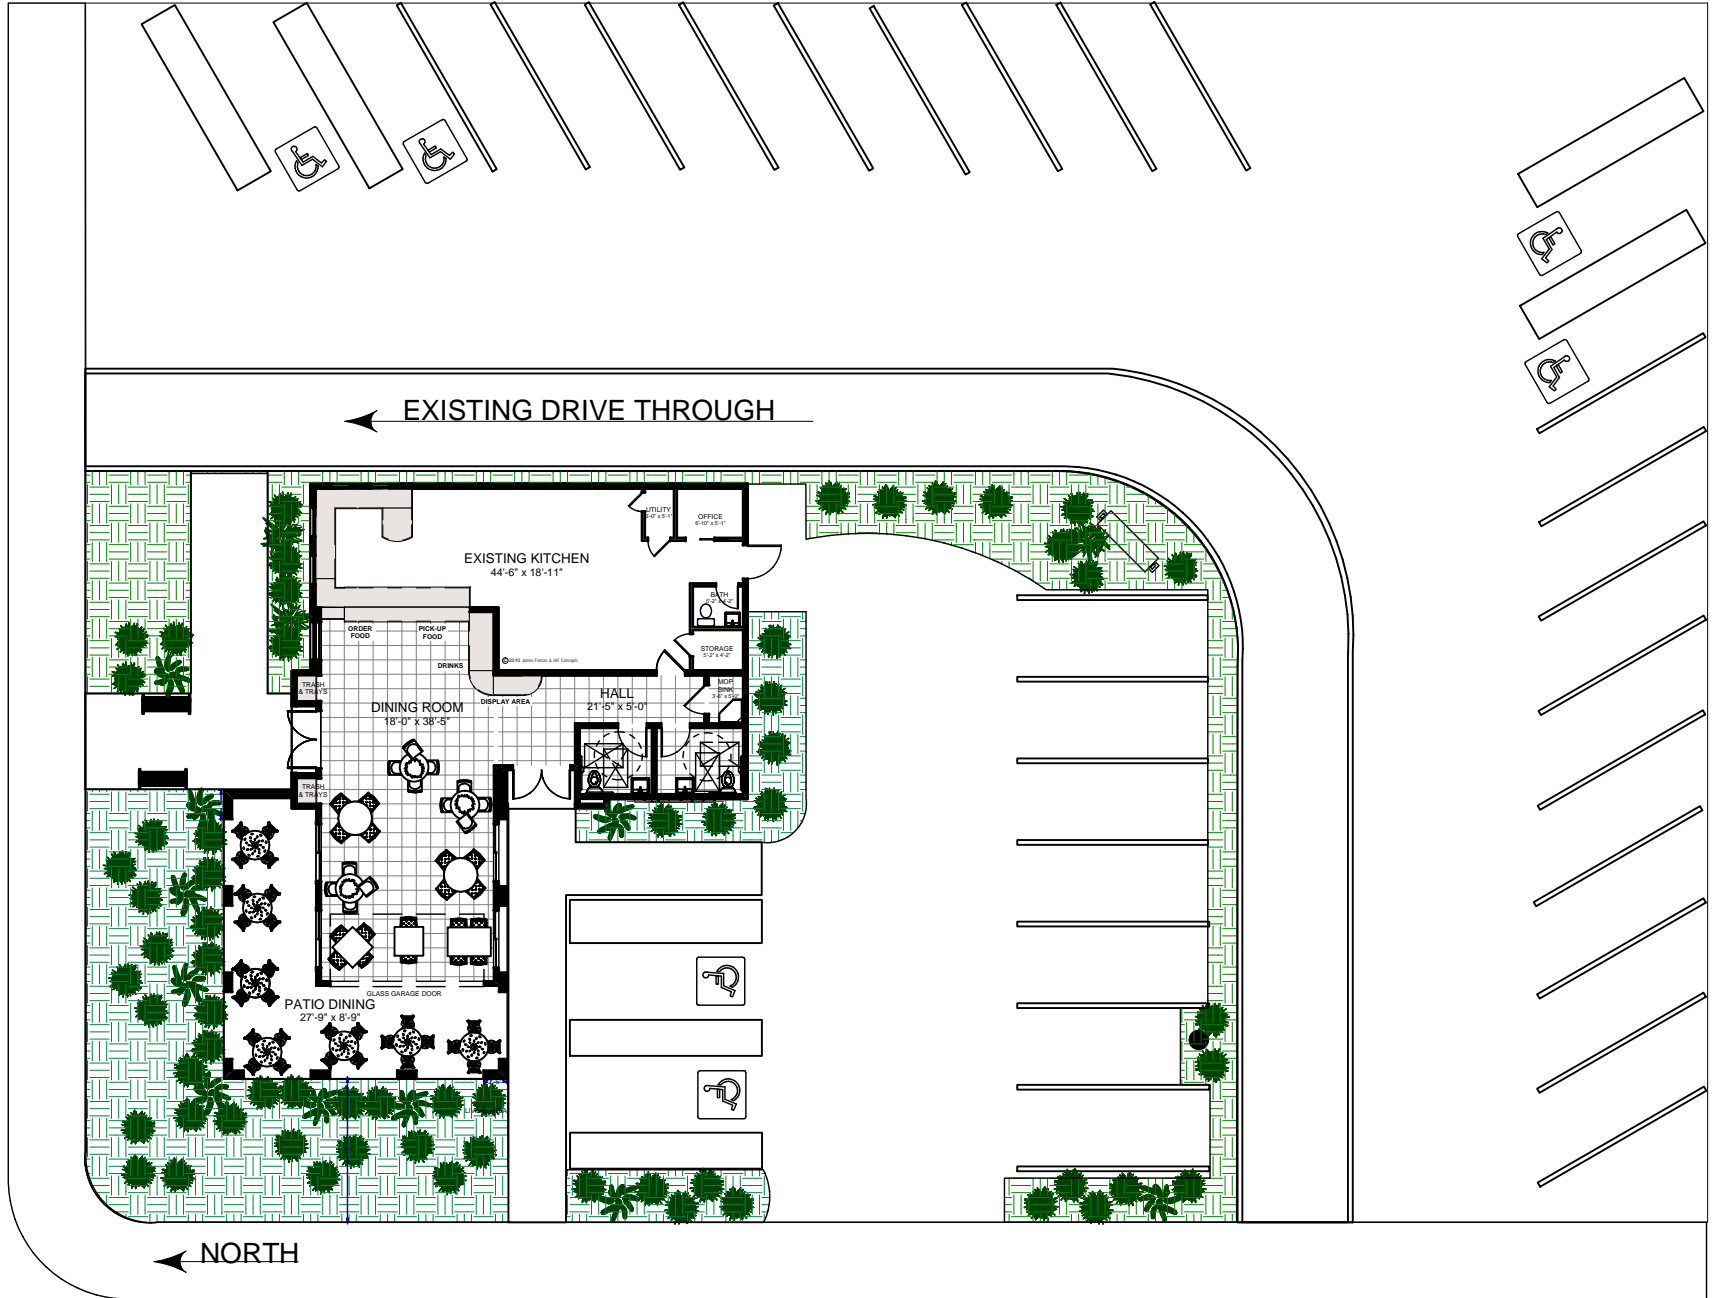


WASHINGTON

**SITE PLAN (DINING/PATIO COLOR-1)**

**SCALE: 1/20" = 1'- 0"**



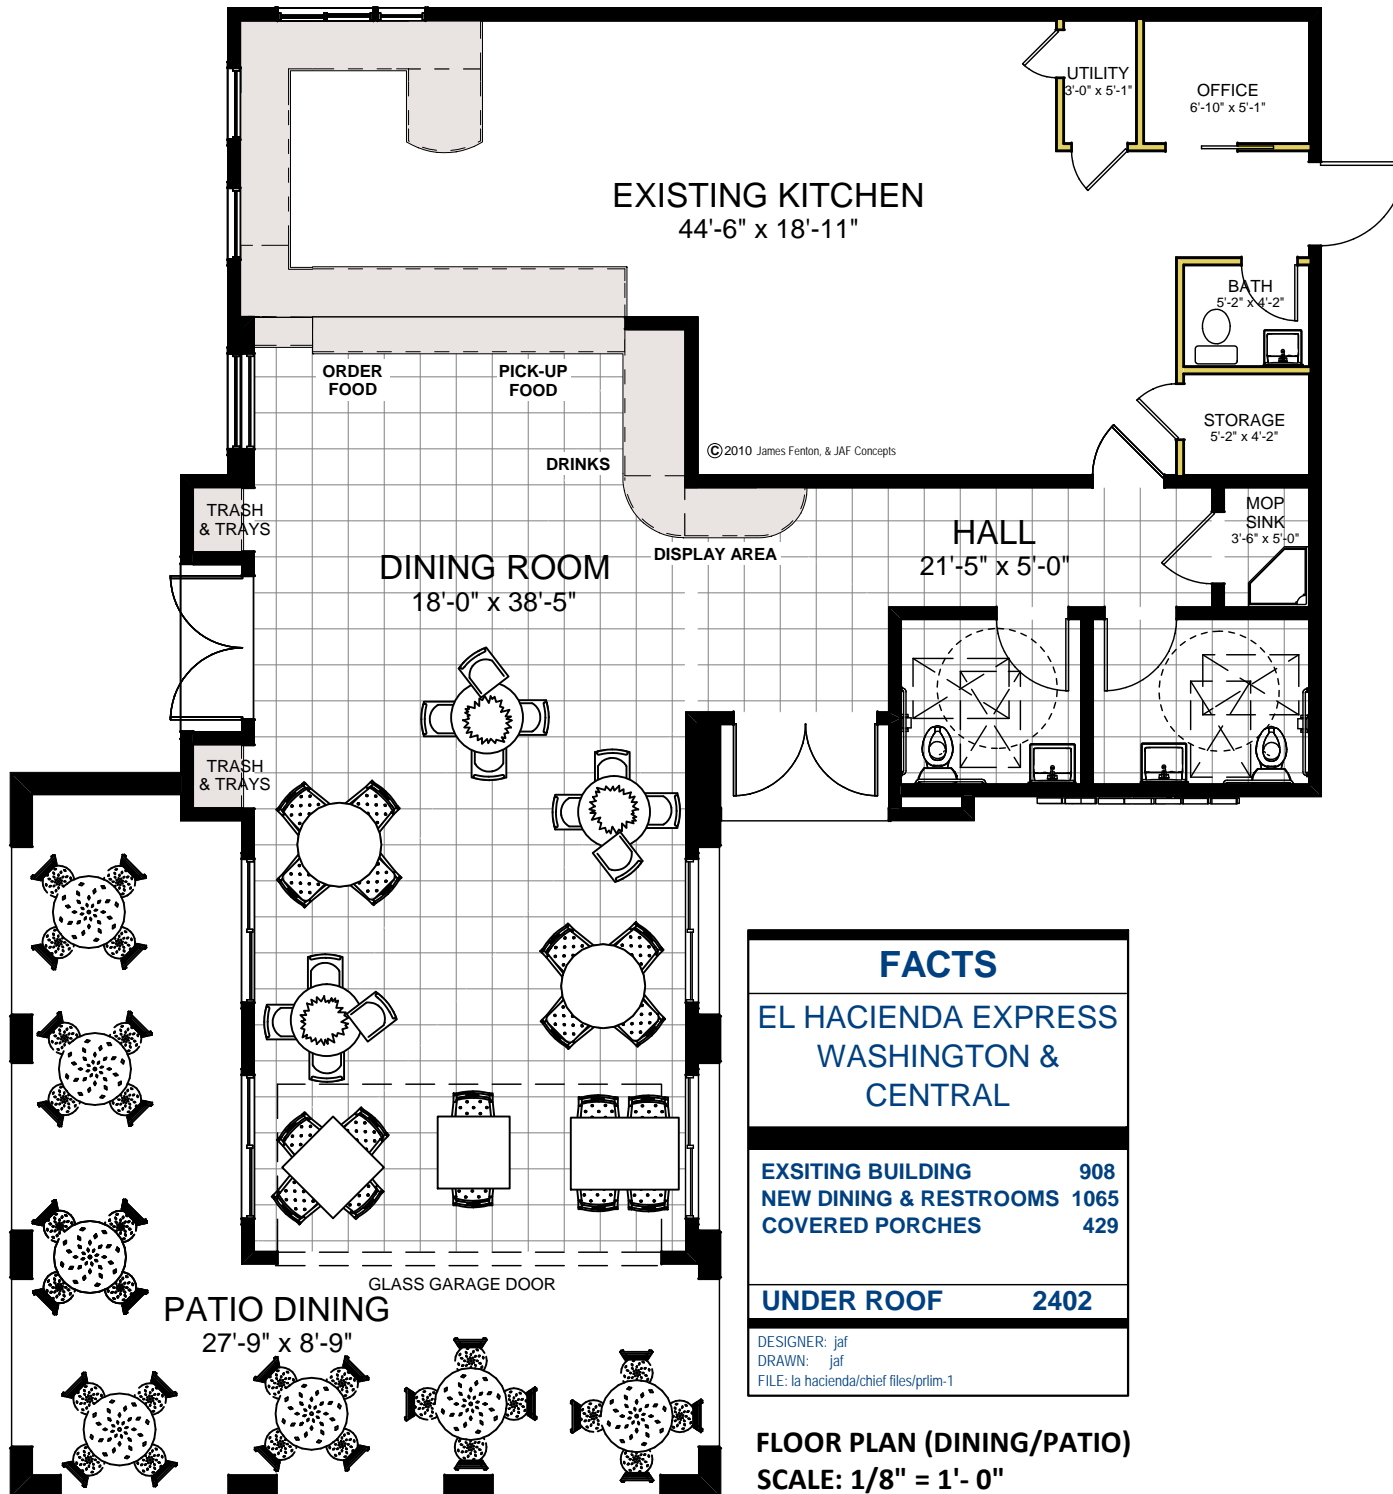

FACTS	
EL HACIENDA EXPRESS WASHINGTON & CENTRAL	
EXISTING BUILDING	908
NEW DINING & RESTROOMS	1065
COVERED PORCHES	429
<b>UNDER ROOF</b>	<b>2402</b>
DESIGNER:	jaf
DRAWN:	jaf
FILE:	la hacienda/chief files/prlim-1

**FLOOR PLAN (DINING/PATIO)**  
SCALE: 1/8" = 1'- 0"




**PROJECT FACTS**  
EL HACIENDA EXPRESS  
WASHINGTON & CENTRAL

EXISTING BUILDING	908
NEW DINING & RESTROOMS	1065
COVERED PORCHES	429
<b>UNDER ROOF</b>	<b>2402</b>

PROPERTY ZONE	CC R-3
PROPERTY WIDTH	125'
PROPERTY DEPTH	170'

DATE:	10/14/10	DESIGNER:	jaf
REVES:	00/00/10	DRAWN:	jaf
REVES:	00/00/10	FILE:	la hacienda/chief/prelim-1

©2010 Designs, concepts, floor plans, and working drawings are Copyrighted 2010 and are the property of JAF Concepts, James Fenton

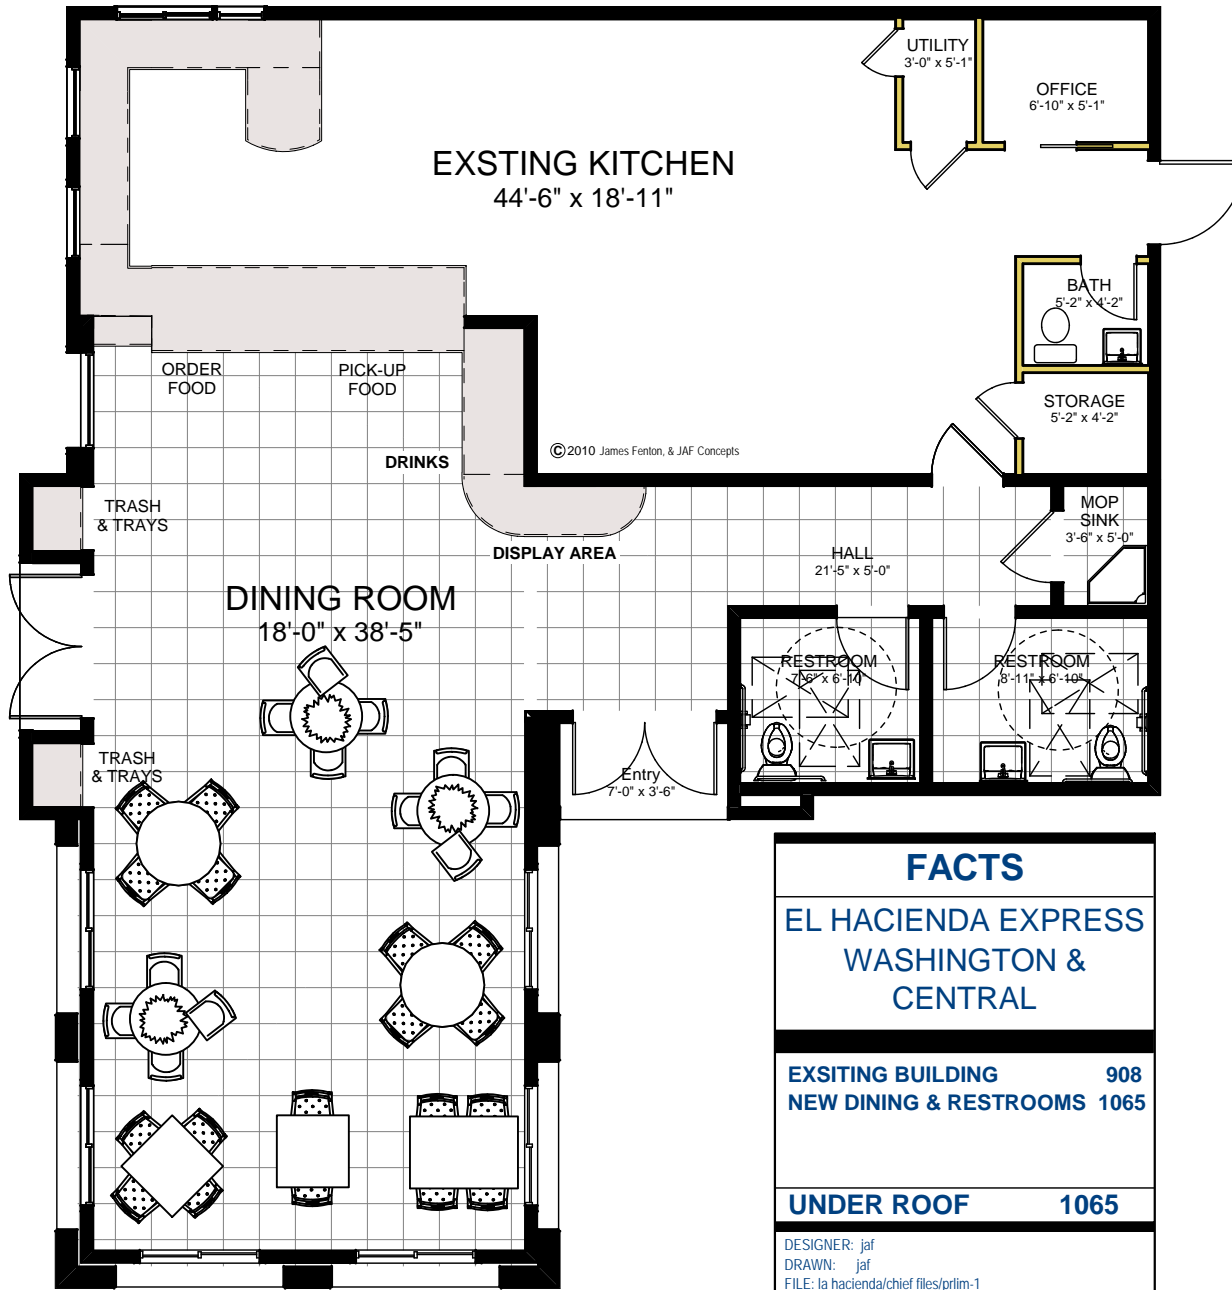

FACTS	
EL HACIENDA EXPRESS WASHINGTON & CENTRAL	
EXISTING BUILDING	908
NEW DINING & RESTROOMS	1065
<b>UNDER ROOF</b>	<b>1065</b>
DESIGNER: jaf DRAWN: jaf FILE: la hacienda/chief files/prlim-1	

**FLOOR PLAN (DINING/ONLY)**  
**SCALE: 1/8" = 1' - 0"**



**PROJECT FACTS**  
EL HACIENDA EXPRESS  
WASHINGTON & CENTRAL

EXISTING BUILDING 908  
NEW DINING & RESTROOMS 1065  
COVERED PORCHES 429  
**UNDER ROOF 2402**

PROPERTY ZONE CC R-3  
PROPERTY WIDTH 125'  
PROPERTY DEPTH 170'

DATE: 10/14/10 DESIGNER: jaf  
REVES: 00/00/10 DRAWN: jaf  
REVES: 00/00/10 FILE: la hacienda/chief/prelim-1

©2010 Designs, concepts, floor plans, and working drawings are Copyrighted 2010 and are the property of JAF Concepts, James Fenton



**VIEW FROM NEW FRONT COUNTER**