



1131 DAKOTA BEFORE



1131 DAKOTA AFTER



1131 DAKOTA
ALBUQUERQUE

Designs, Concepts, Floor plan layouts &
Ideas are Copyrighted 2008 and are the
property of James Andrew Fenton, Jr



EXISTING REAR ELEVATION




EXISTING STREET ELEVATION



DAKOTA LOOK-1
STREET ELEVATION



DAKOTA LOOK-1
REAR ELEVATION

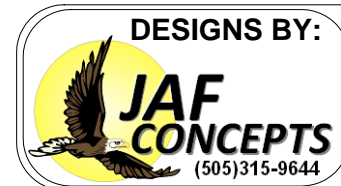

1131 DAKOTA
ALBUQUERQUE

Designs, Concepts, Floor plan layouts &
Ideas are Copyrighted 2008 and are the
property of James Andrew Fenton, Jr



DAKOTA LOOK-2
STREET ELEVATION




DAKOTA LOOK-2
BACK ELEVATION



1131 DAKOTA
ALBUQUERQUE

Designs, Concepts, Floor plan layouts &
Ideas are Copyrighted 2008 and are the
property of James Andrew Fenton, Jr

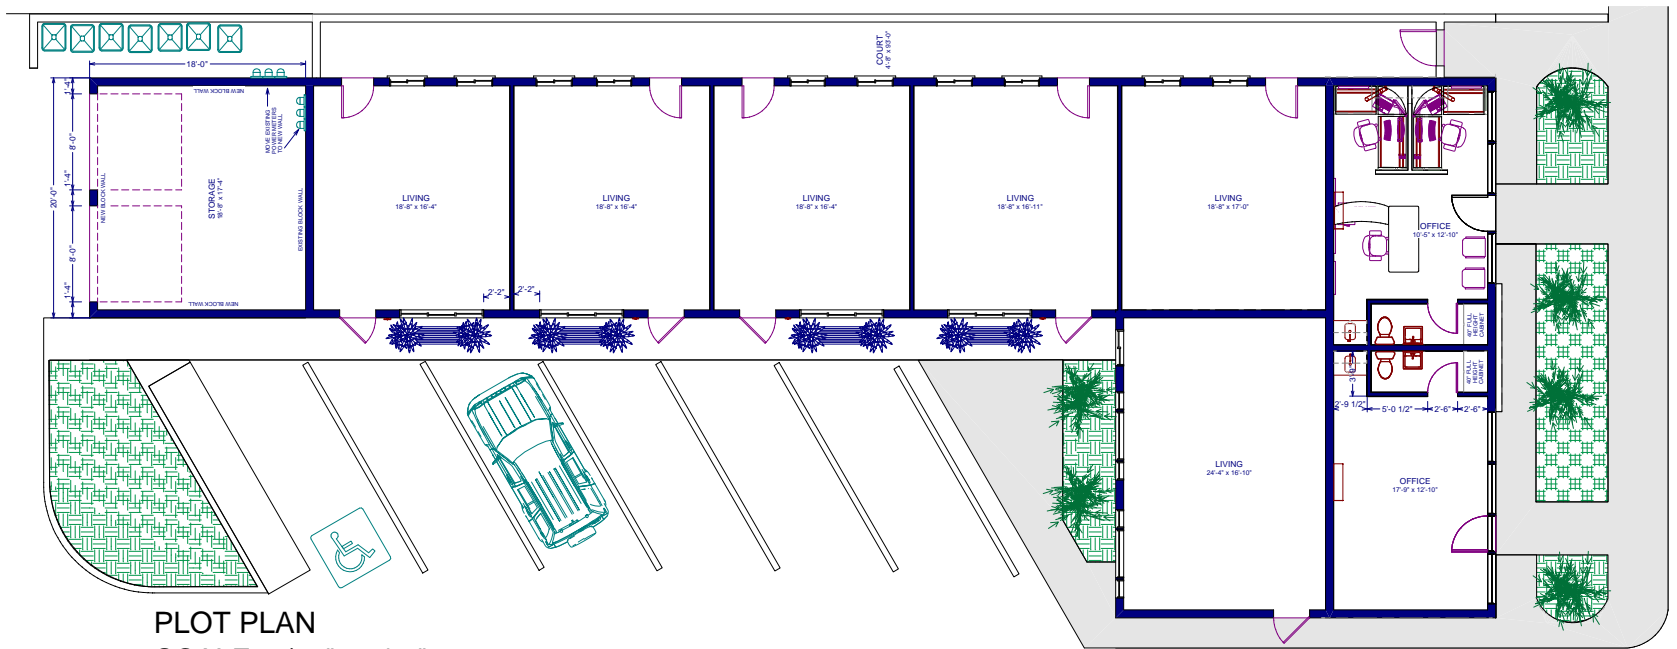

PLOT PLAN
SCALE: 1/16" = 1'-0"



OFFICE OVERVIEW
SCALE: NONE




DAKOTA LOOK-1
STREET ELEVATION




DAKOTA LOOK-1
BACK ELEVATION




1131 DAKOTA
ALBUQUERQUE
Designs, Concepts, Floor plan layouts & Ideas are Copyrighted 2008 and are the property of James Andrew Fenton, Jr

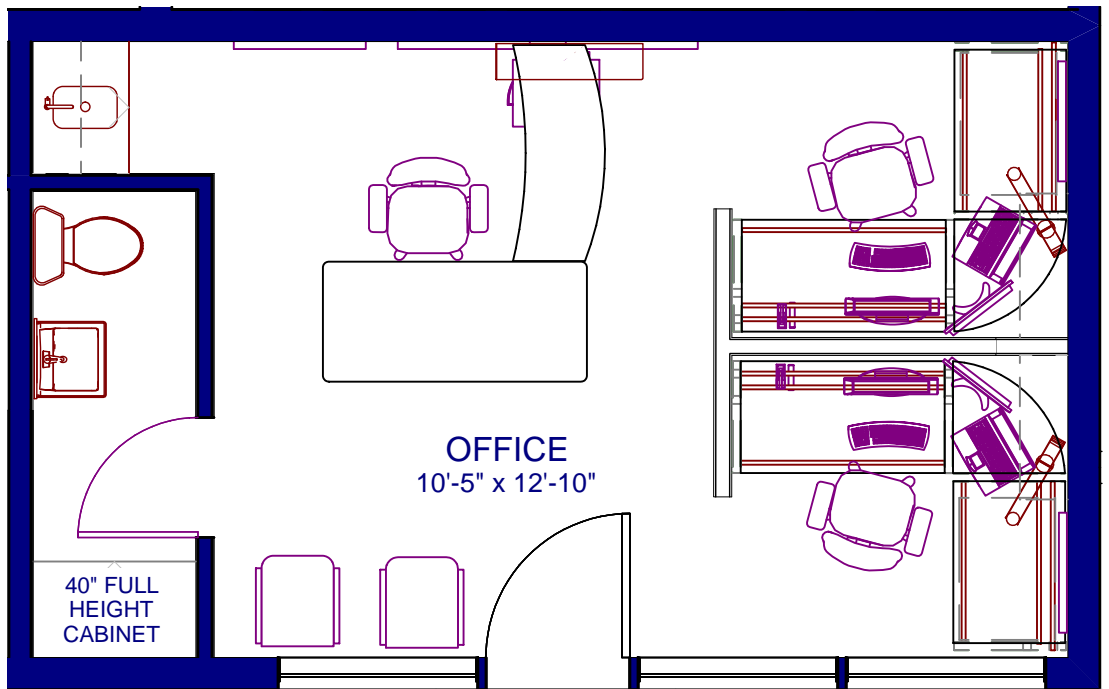


OFFICE PLAN
SCALE: 1/4" = 1'-0"

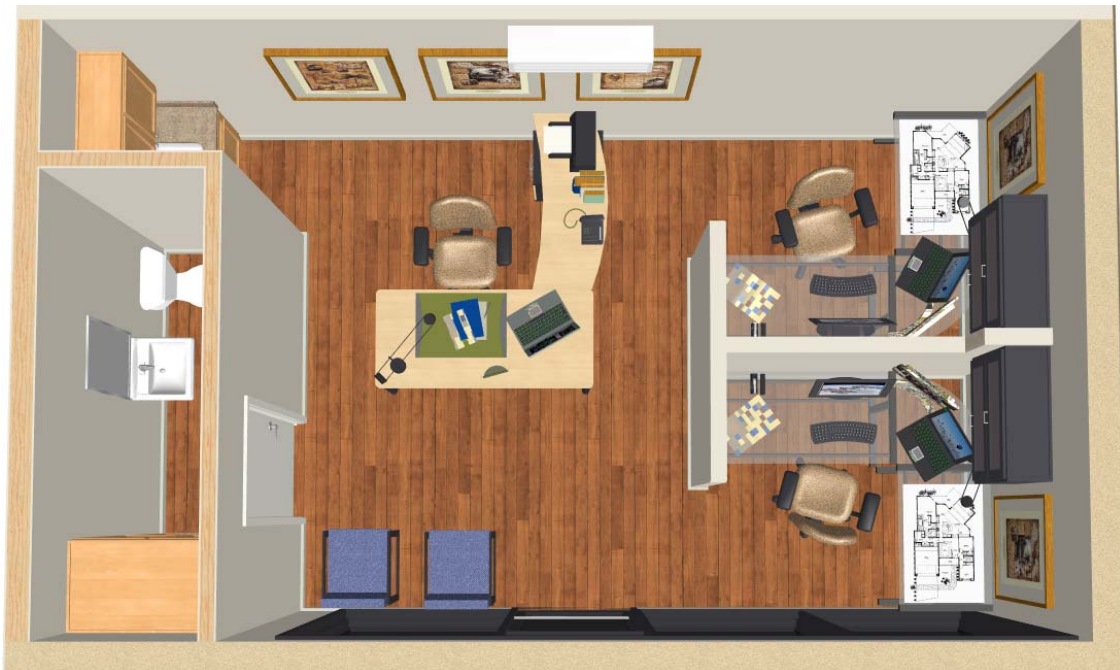

OFFICE OVERVIEW
SCALE: NONE

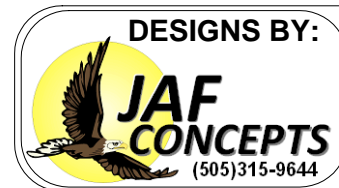

DESIGNS BY:
**1131 DAKOTA
ALBUQUERQUE**
Designs, Concepts, Floor plan layouts &
Ideas are Copyrighted 2008 and are the
property of James Andrew Fenton, Jr

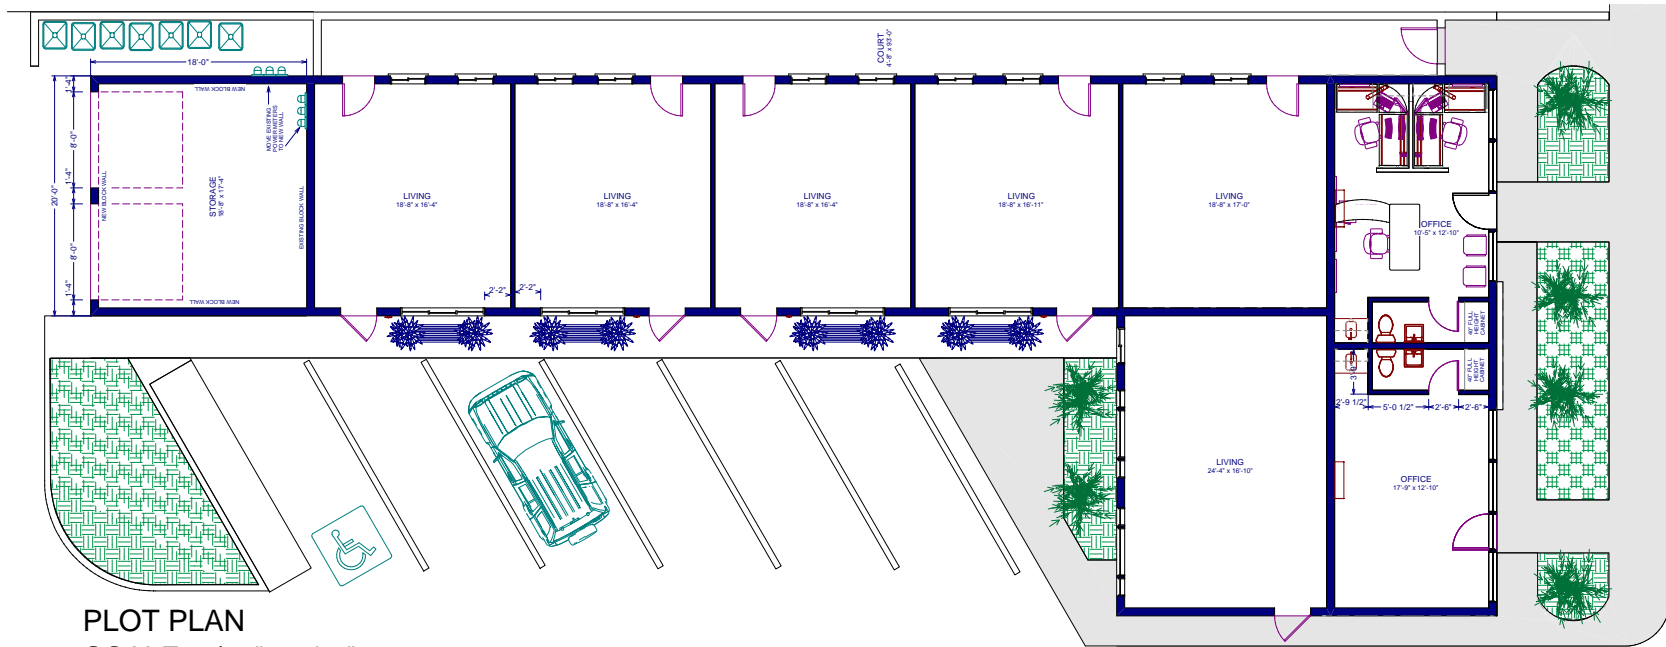

PLOT PLAN
SCALE: 1/16" = 1'-0"




DESIGNS BY:


**JAF
CONCEPTS**
(505)315-9644

1131 DAKOTA
ALBUQUERQUE

Designs, Concepts, Floor plan layouts & Ideas are Copyrighted 2008 and are the property of James Andrew Fenton, Jr

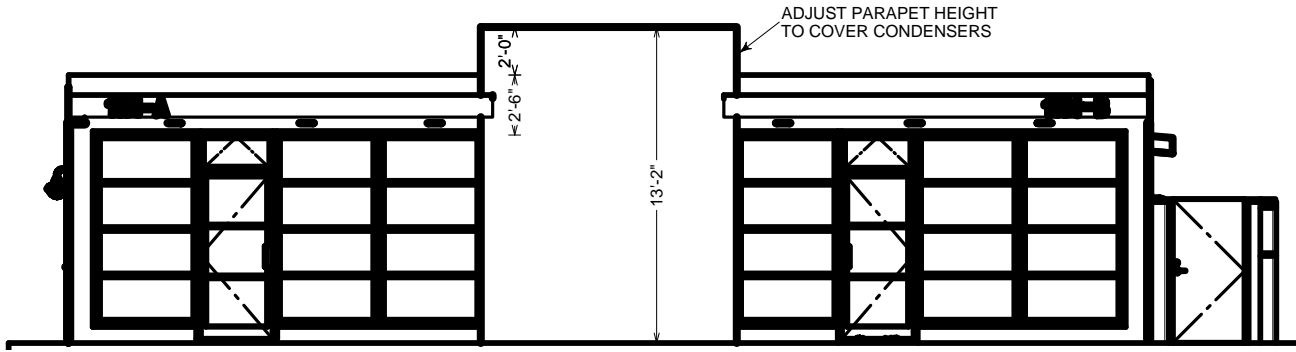

ELEVATION
SCALE: 1/8" = 1'-0"

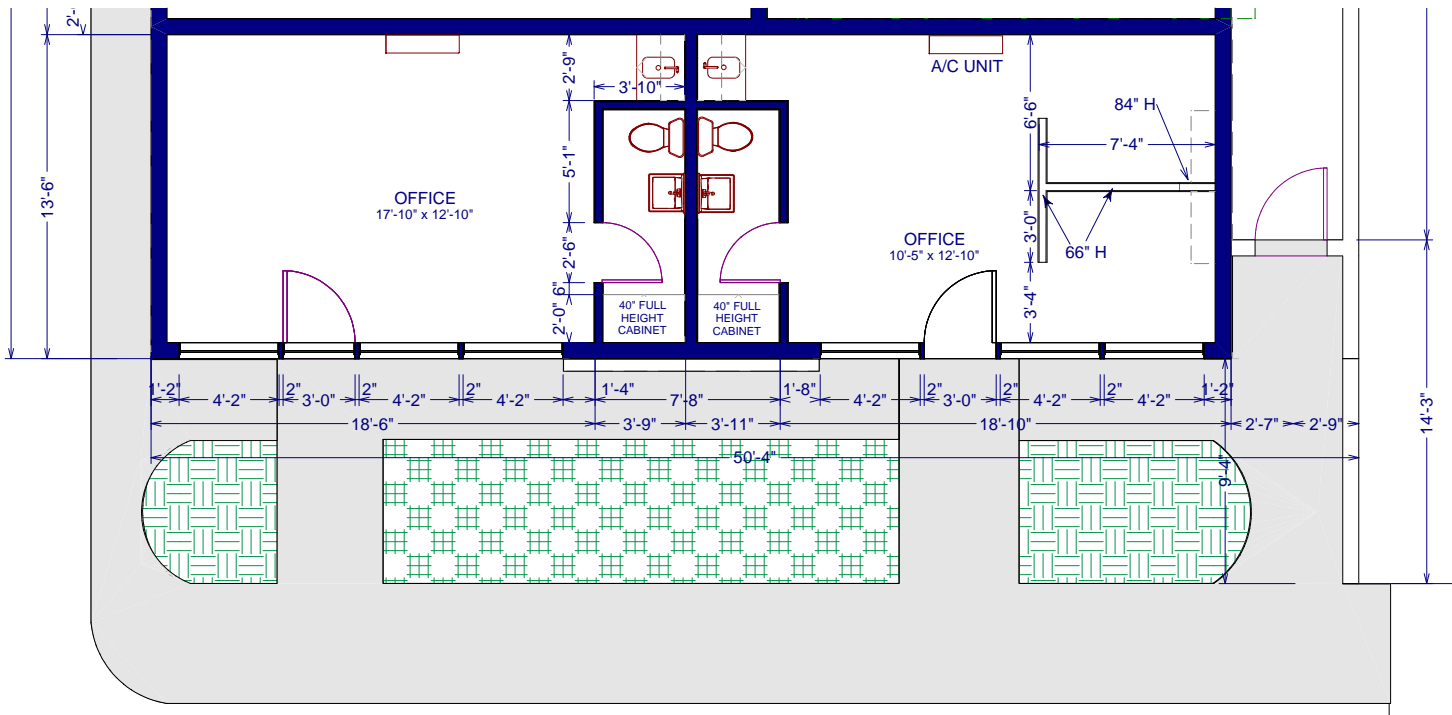


FLOOR PLAN
SCALE: 1/8" = 1'-0"




1131 DAKOTA
ALBUQUERQUE

Designs, Concepts, Floor plan layouts &
Ideas are Copyrighted 2008 and are the
property of James Andrew Fenton, Jr

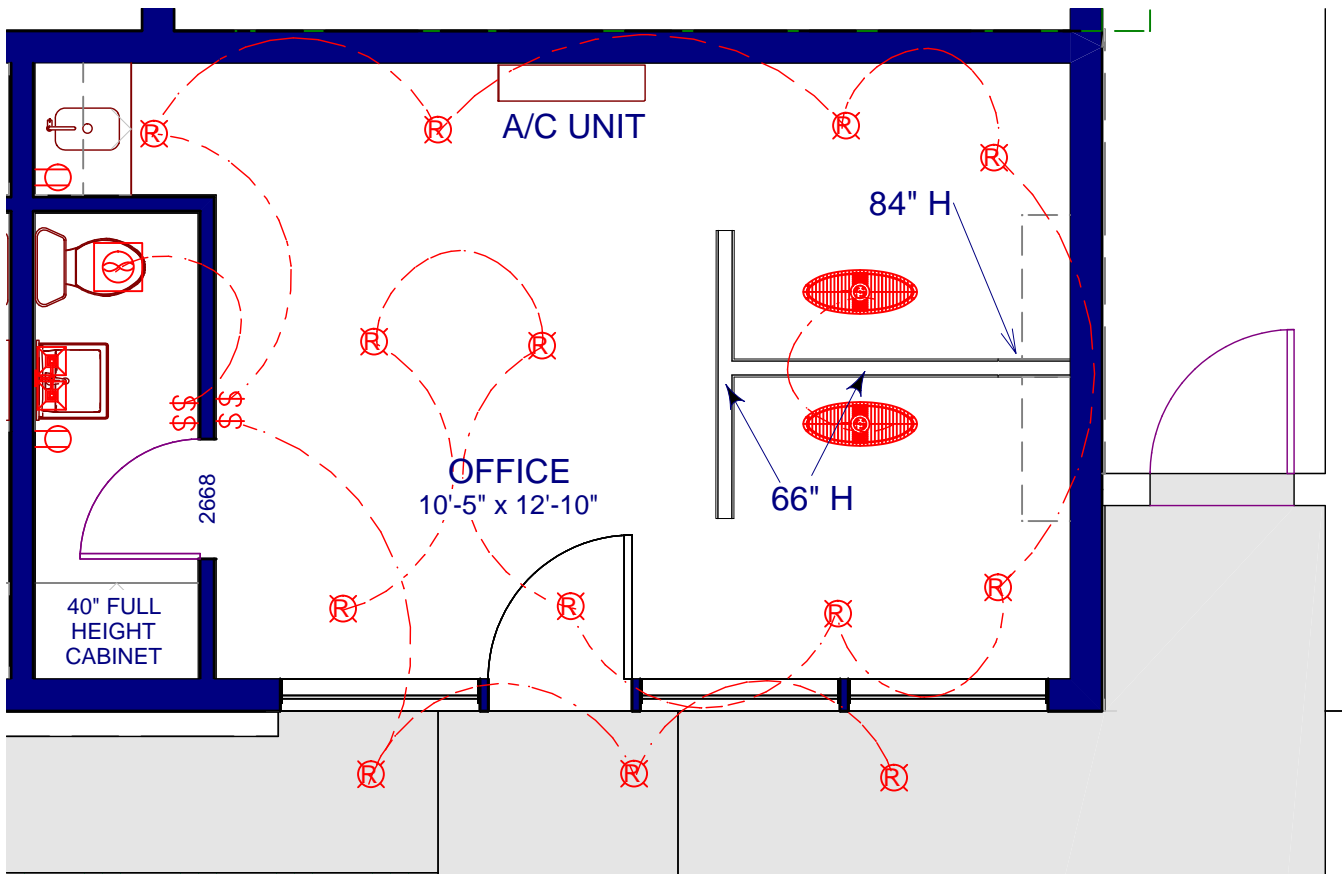

FLOOR PLAN
SCALE: 1/4" = 1'-0"

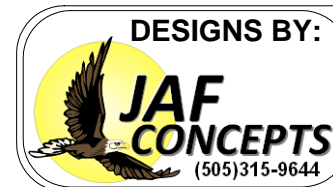

1131 DAKOTA
ALBUQUERQUE

Designs, Concepts, Floor plan layouts &
Ideas are Copyrighted 2008 and are the
property of James Andrew Fenton, Jr